




elevation

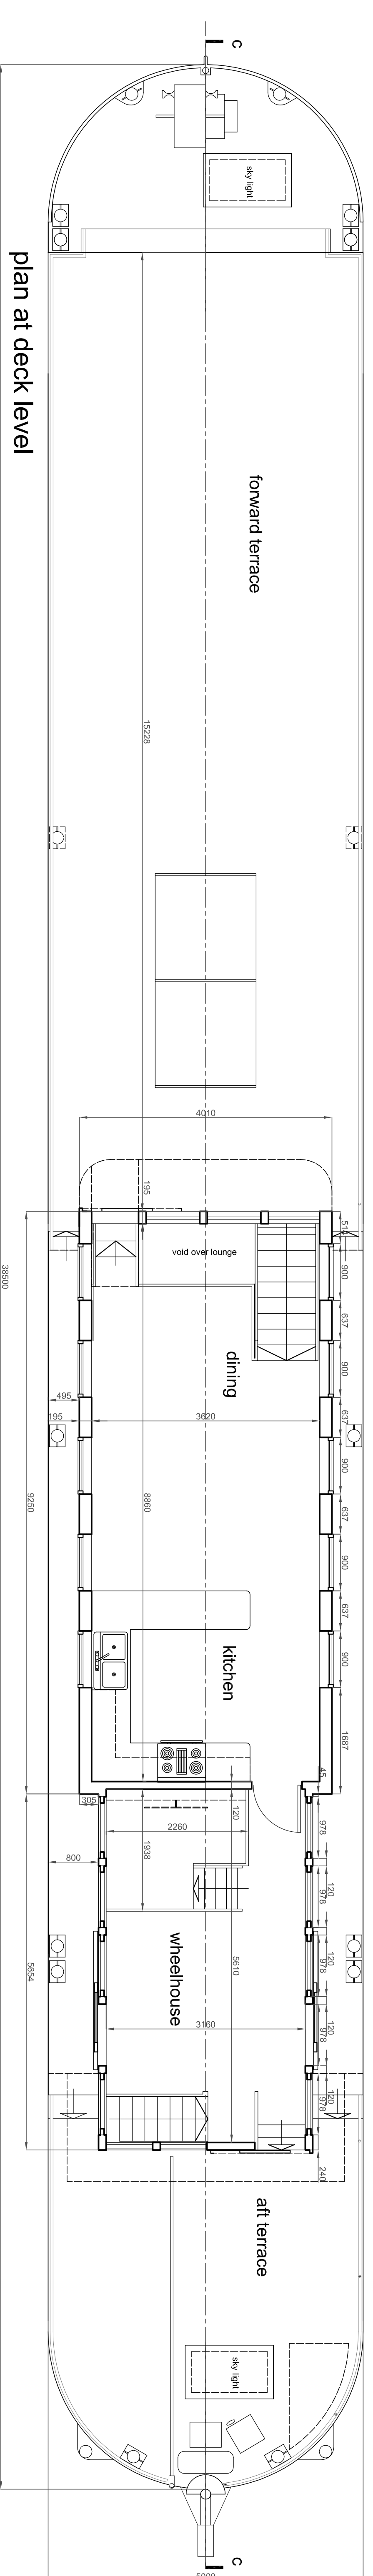

plan at deck level

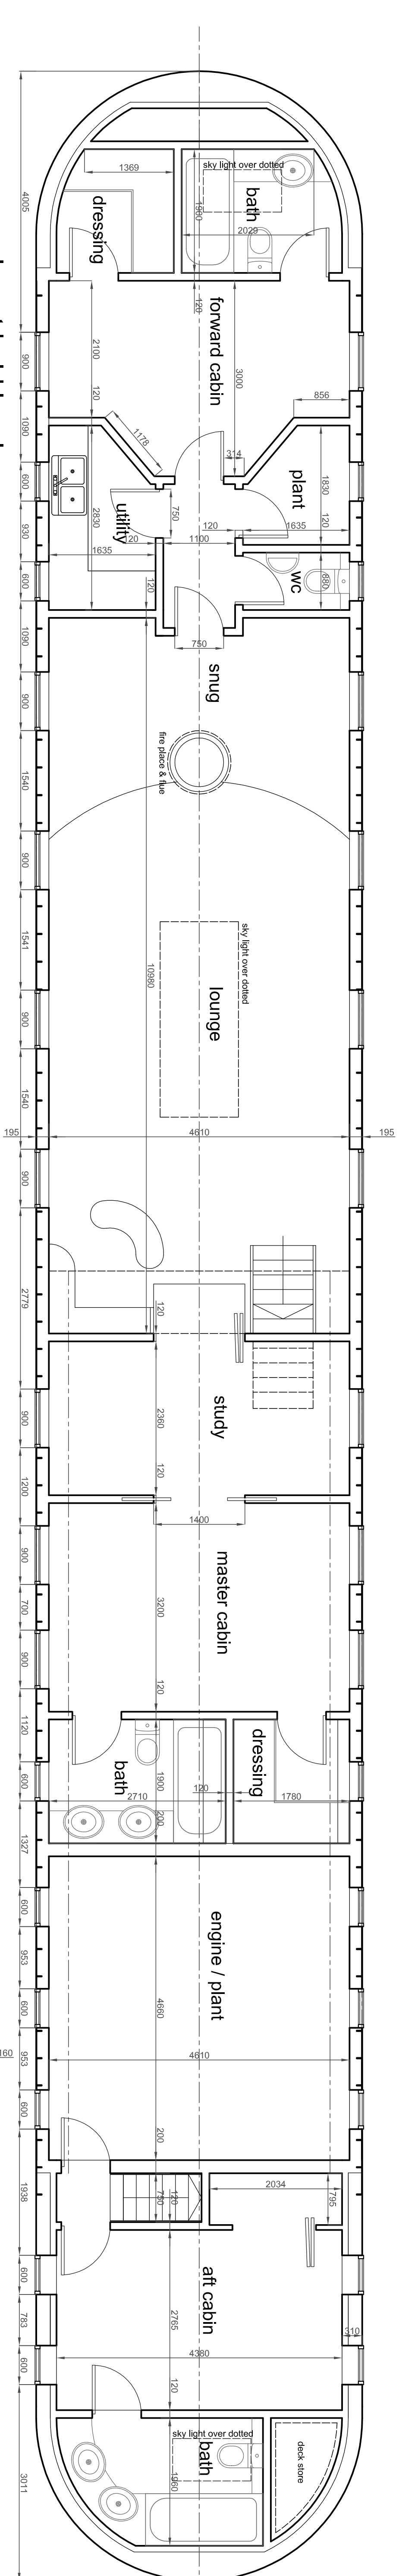

plan at hold level

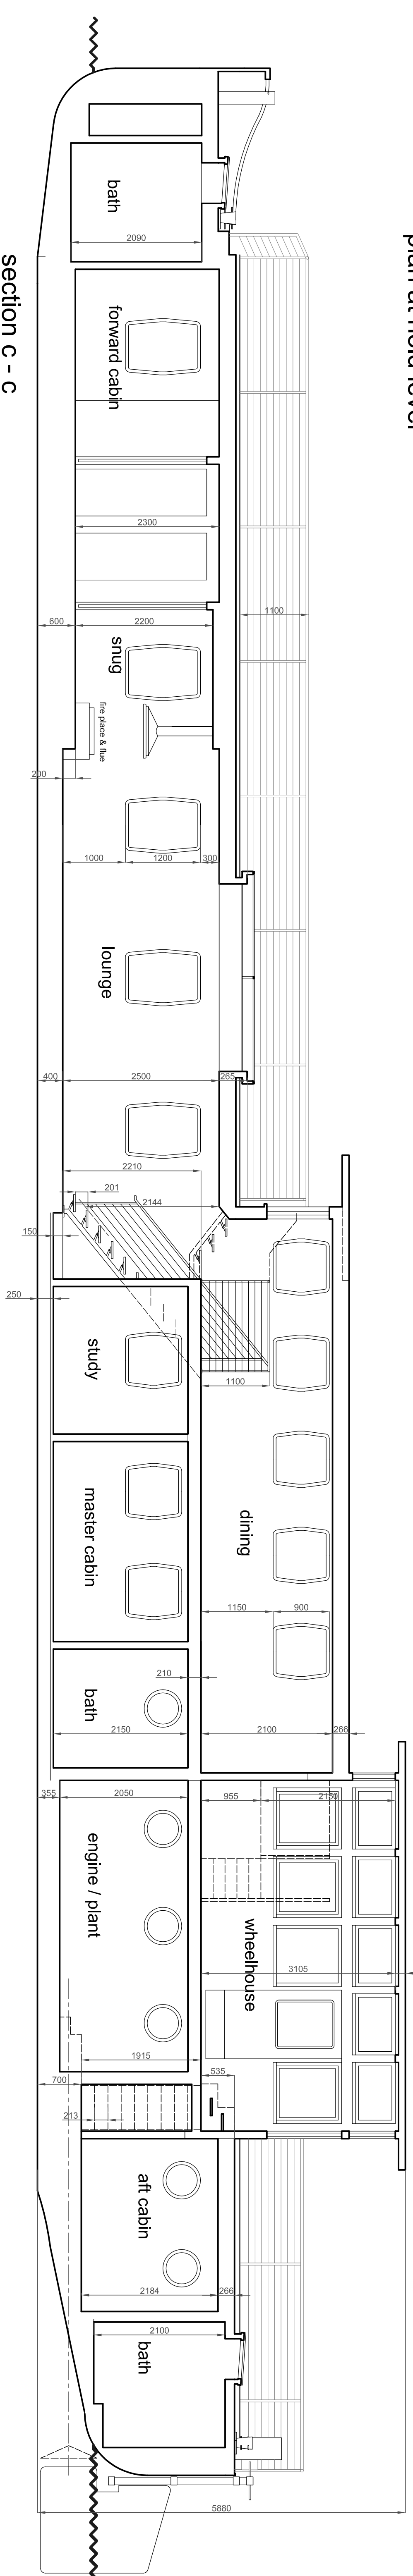

section C - C